


Consultant
Address
Address
Address
Phone

Consultant
Address
Address
Address
Phone

Consultant
Address
Address
Address
Phone

Consultant
Address
Address
Address
Phone

Consultant
Address
Address
Address
Phone

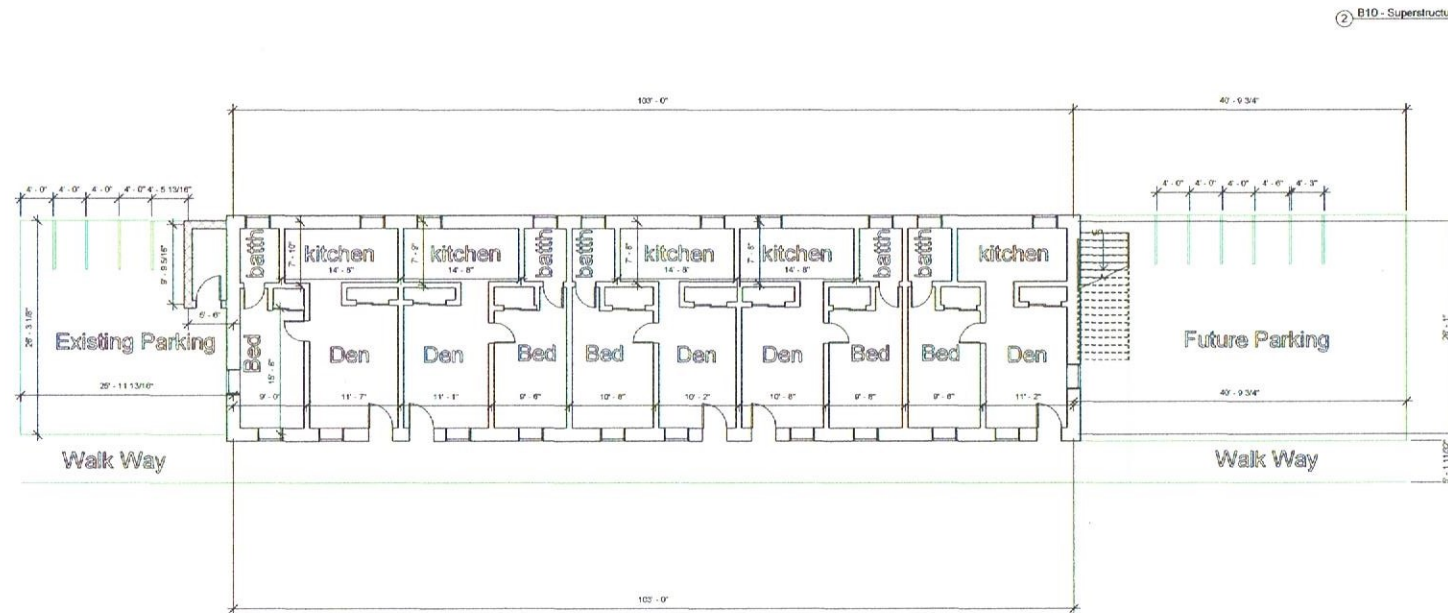

No.	Description	Date

Owner

Project Name

Superstructure

Project Number	Project Number
Date	Issue Date
Drawn By	Author
Checked By	Checker
102	
Scale	1/8" = 1'-0"

12/2/2014 5:12:38 PM