


13' 0" x 51' 9"
HOUSE ADDITION

1 Level 1
1/8" = 1'-0"

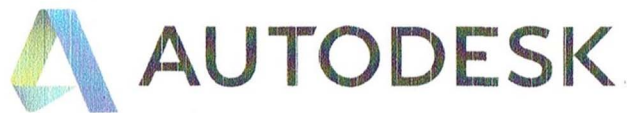

www.autodesk.com/revit

MIKE ESTRADA
RICHARDSON TEXAS

No.	Description	Date

HOUSE ADDITION 13' X 51.9"

Project number 01
Date Issue Date
Drawn by PAUL S FUQUA
Checked by Checker

A101

Scale 1/8" = 1'-0"