


# LOT 3

N 46°37'00" E 170.67' (plat)

N 43°54'00" W 125.09' (plat)

30' Alley right of way

Asphalt Paving

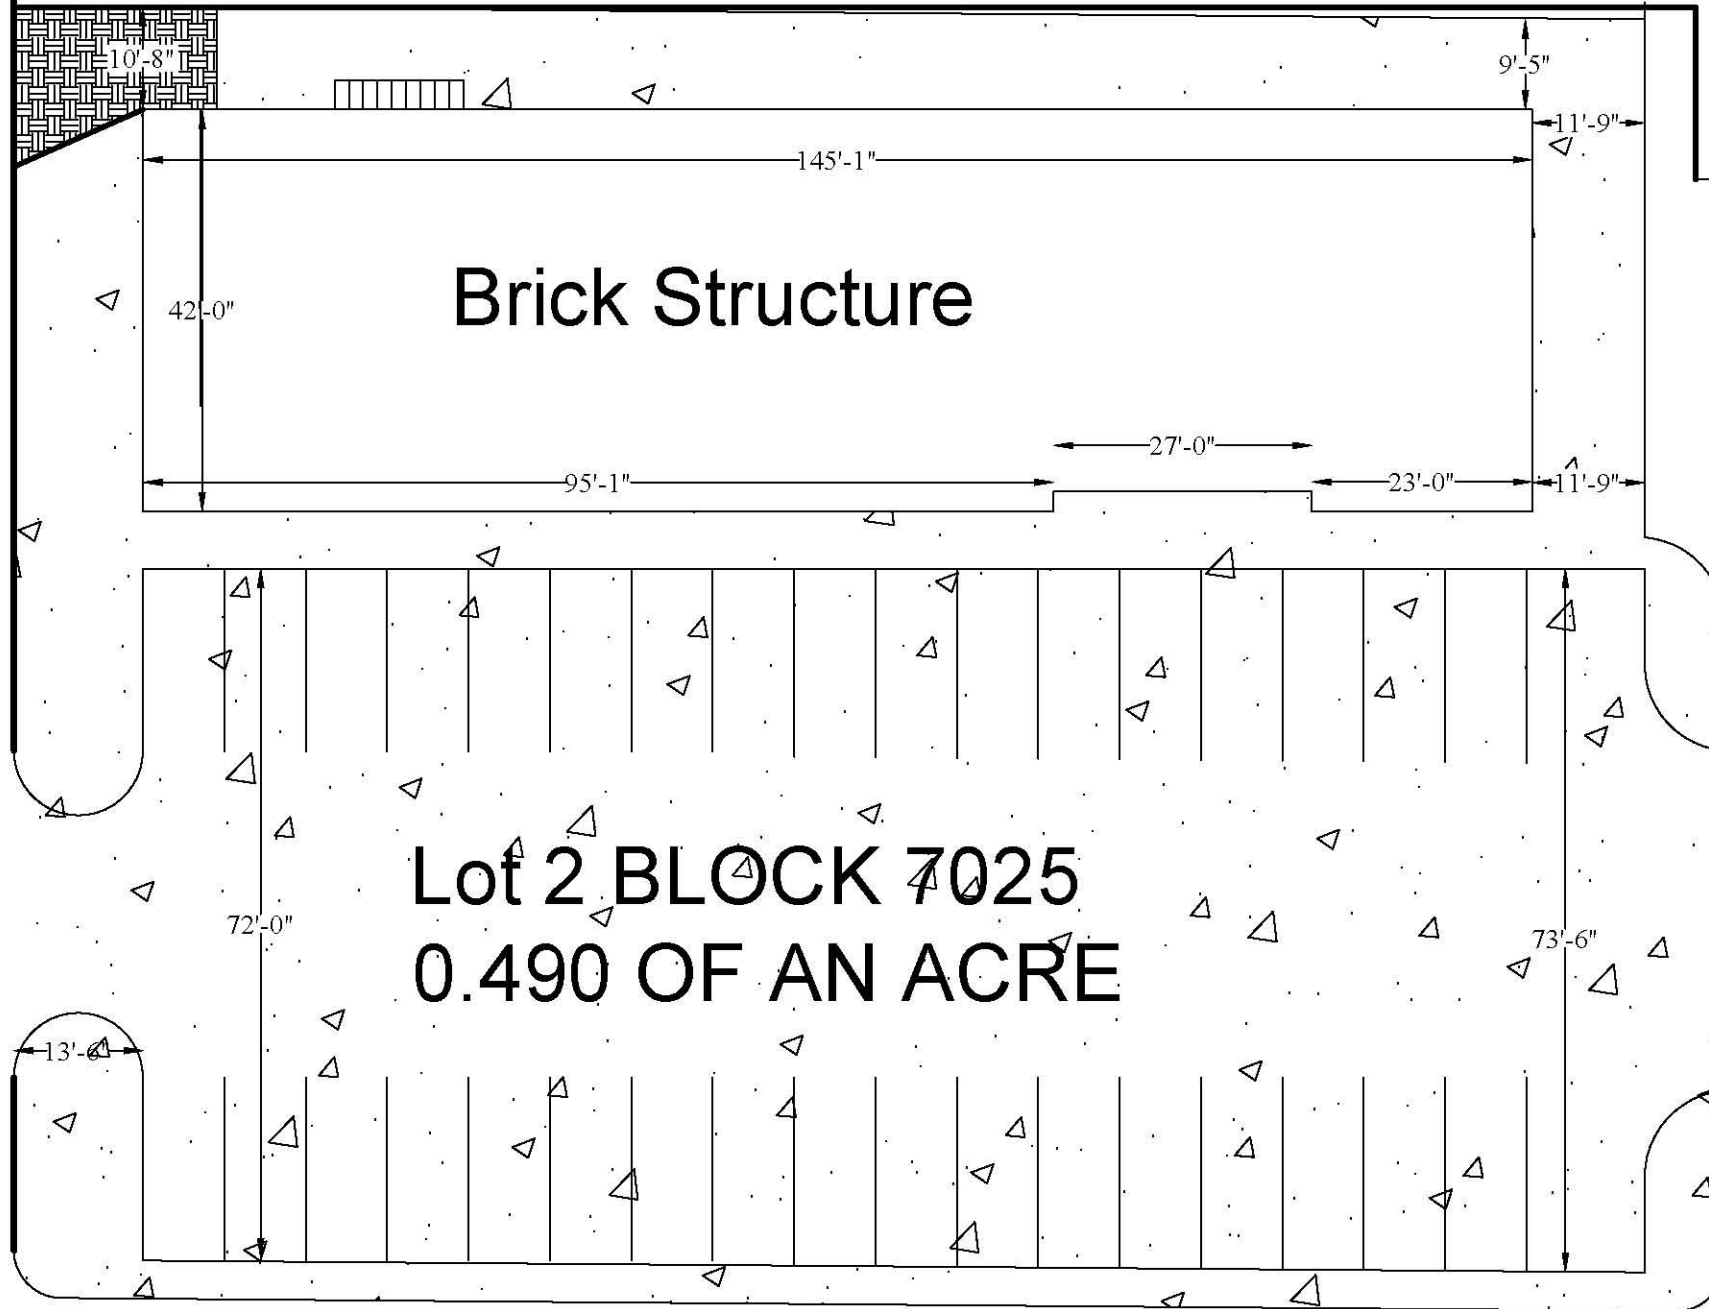

S 46°37'00"W  
113.86' (plat)

S 40°38'00"W  
556.81' (plat)

# Ferguson Road

**Cambridge Square**  
S 43°54'00" E 125.15' (plat)

General Notes

No.	Revision/Issue	Date

Firm Name and Address

Project Name and Address

Project

Sheet

Date

Scale