



General Notes

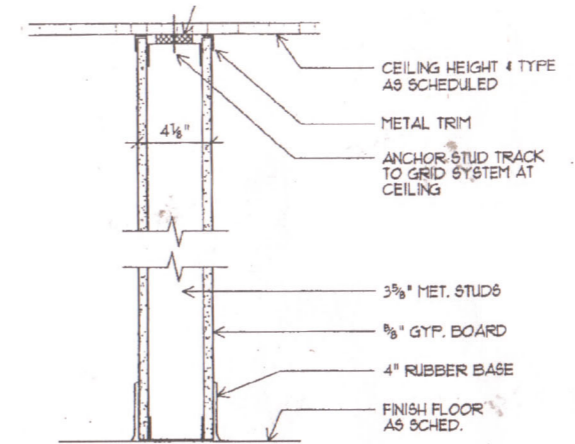

2 PART'N WITHIN LEASE SPACE

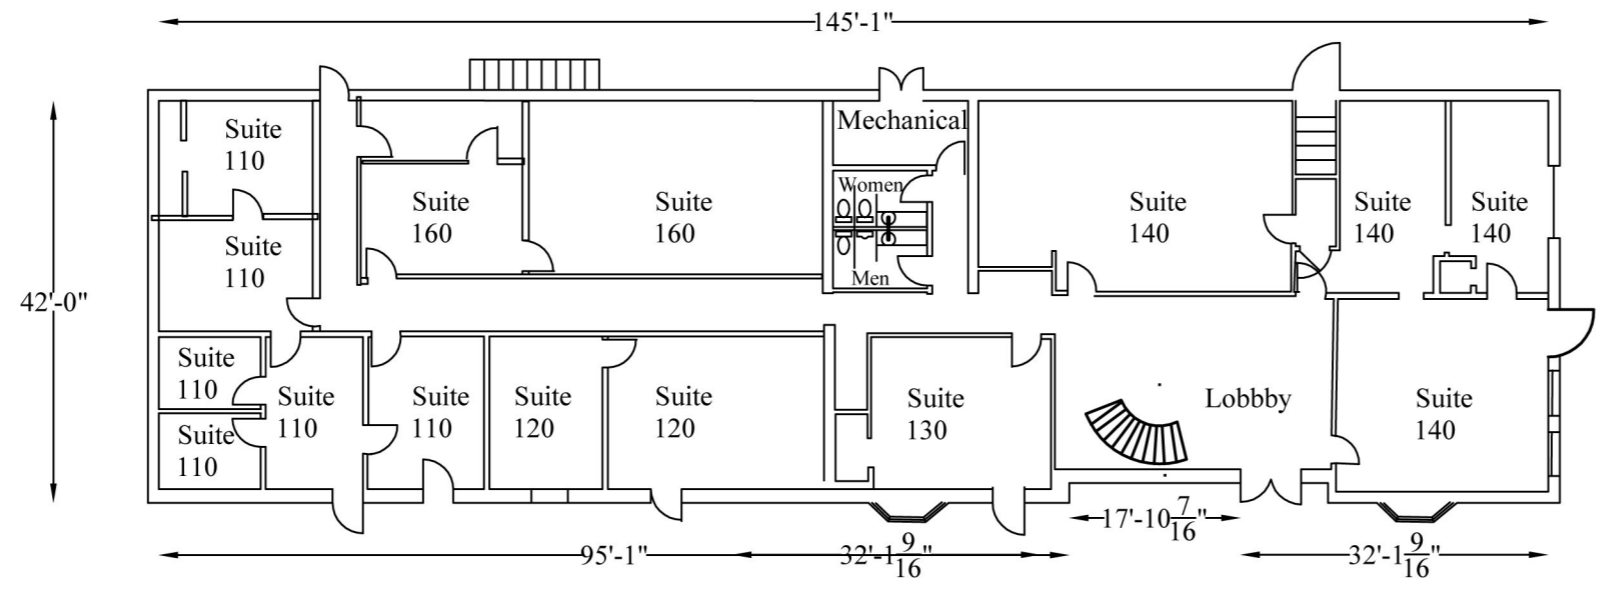

First Floor Plan

No.	Revision/Issue	Date

Firm Name and Address

Project Name and Address

Project	Sheet
Date	
Scale	