


LIGHTING LEGEND

SYMBOL DESCRIPTION

-  2' x 2' Recessed
-  Recessed Ceiling Fixture
-  Surface Mounted Ceiling Fixture
-  Wall Fixture
-  Pendant Fixture
-  Exit Sign Location
-  Switch
-  3-Way Switch
-  Switch with Dimmer
-  3-Way Switch with Dimmer

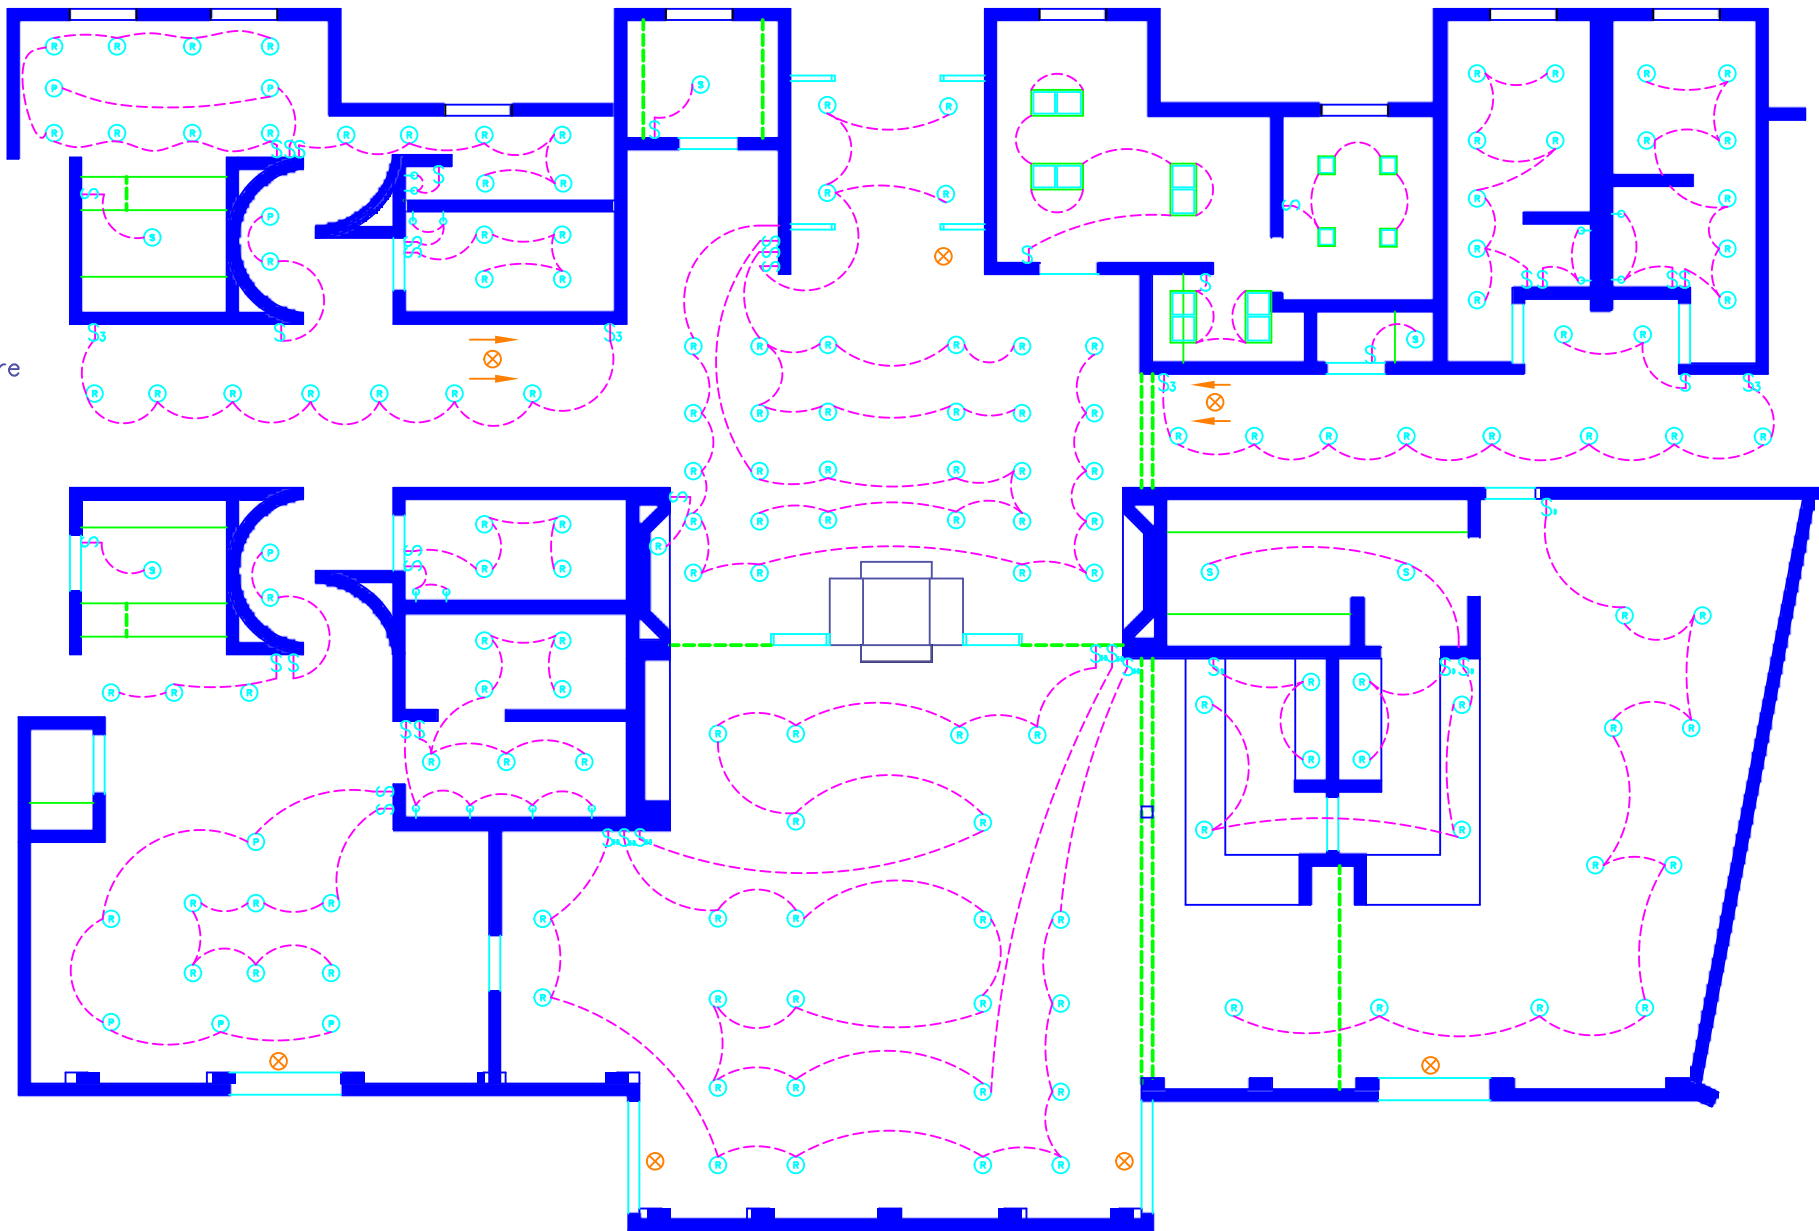

PAUL STEPHEN FUQUA
 EXERCISE 12-5
 DFTG 2428 4/21/05